

Luxury living in Marbella

"Peace — that was the other name for home".

- Kathleen Norris -



6	1 1 1
8	1 1 1
10	1 1 1
13	1 1 1
14	1 1 1
20	1 1 1 -
22	1 1 1

Introduction Location, location! Marbella: a coastal luxury paradise The project, in numbers Perspective planning Unparalleled luxury **Exceptional amenities** 27 About RGZ Developers

30 Floorplans

Luxury living **in Cascada de Camojan, Marbella**

Welcome to the maximum exponent of elegance and sophistication in Marbella's prestigious Cascada de Camojan neighborhood. We are delighted to introduce our exclusive 5-villa project, an extraordinary opportunity for individuals seeking the ultimate luxury living experience.

Nestled in the heart of the highly sought-after Camojan area, our 5 luxury villas offer a harmonious blend of contemporary design and timeless elegance. With meticulous attention to detail and an unwavering commitment to quality, these villas truly embody the essence of luxury living.



Meliá Don Pepe Marbella MARBELLA Marina OLD TOWN Puente Romano l Marbella Club ¦ La Bajadilla Puerto Banús Marina MARBELLA

Location, location!

Situated in the exclusive Cascada de Camojan neighborhood, the villas of The Collection Camojan Marbella provide convenient access to Marbella's finest amenities.

Explore the renowned Golden Mile, with its upscale restaurants, boutiques, and beaches. Experience the vibrant nightlife in Puerto Banus or tee off at one of the prestigious golf courses nearby. From world-class dining to cultural attractions, everything you desire is just moments away.

Distances by plane



RGZ Developers the collection camojan.es

Marbella: A coastal luxury paradise

With its upscale amenities, elegant beach clubs, lavish yachts, and gourmet dining. This glamorous destination offers a high-end lifestyle embraced by the sun-kissed Mediterranean shores, making it a haven for luxury seekers.

One of Marbella's most prestigious spots is Puerto Banús, a renowned marina that draws celebrities and the wealthy. Here, visitors can marvel at an array of luxury yachts while indulging in designer shopping and savoring exquisite waterfront dining.

When the sun sets, Marbella's nightlife comes alive with chic bars and exclusive nightclubs. The vibrant party scene caters to the sophisticated tastes of its cosmopolitan visitors, offering unforgettable evenings of entertainment and glamour.

For golf enthusiasts, Marbella boasts a collection of world-class golf courses set amidst stunning landscapes. These meticulously designed courses provide an unparalleled golfing experience, attracting players from around the globe.

Marbella's allure lies in its ability to combine unparalleled luxury with a wide range of leisure activities. Whether it's strolling along pristine beaches, enjoying a night out in its vibrant social scene, or teeing off at a top-notch golf course, Marbella promises a lifestyle of indulgence and refinement.









 $\underline{9}$



Bedrooms en-suite

throoms

THE PROJECT, IN NUMBERS

Built from m²

1407

Water sheet from m²

74

Terraces: more than m²

400

Perspective Planning Which villa would you choose?

Villa 2

Bedrooms: 5 Bathrooms: 6 Enclosed Area: 846,23 m² Covered Terrace: 113,81 m² Uncovered Terrace: 353,45 m²
Pool: 94,04 m²
Total: 1.407,54 m²

Villa 1

Bedrooms: 5 Bathrooms: 6 Enclosed Area: 867,50 m² Covered Terrace: 130,95 m²
Uncovered Terrace: 360,28 m²
Pool: 94,07 m²
Total: 1.452,80 m²



Villa 5

Bedrooms: 5 Bathrooms: 6 Enclosed Area: 1.027,25 m²
Covered Terrace: 128,86 m²
Uncovered Terrace: 506,71 m²
Poo: 108,10 m²
Total: 1.770,92 m²

Villa 4

Bathrooms: 6 Enclosed Area: 1.027,25 m² Covered Terrace: 128,86 m² Uncovered Terrace: 506,71 m²
Pool: 108,10 m²
Total: 1.770,92 m²

Bedrooms: 5

Villa 3

Bedrooms: 5 Bathrooms: 6 Enclosed Area: 959,30 m² Covered Terrace: 139,20 m²
Uncovered Terrace: 477,47 m²
Pool: 78,63 m²
Total: 1.654,60 m²







RGZ Developers

Unparalleled luxury

Step into a world of unparalleled luxury as you enter one of our stunning villas. Boasting spacious layouts and exceptional craftsmanship, each villa is designed to provide the utmost comfort and sophistication for its residents. From the finest materials to the latest smart home technologies, no expense has been spared in creating these luxurious residences.



23

Exceptional amenities


These 5 villas offer an array of exceptional amenities, catering to your every desire. Pamper yourself in the in-house spa and fitness center, or indulge in a private cinema experience. Our villas are designed to enhance every aspect of your daily life, from the fully equipped gourmet kitchens to the meticulously landscaped gardens.







RGZ Developers

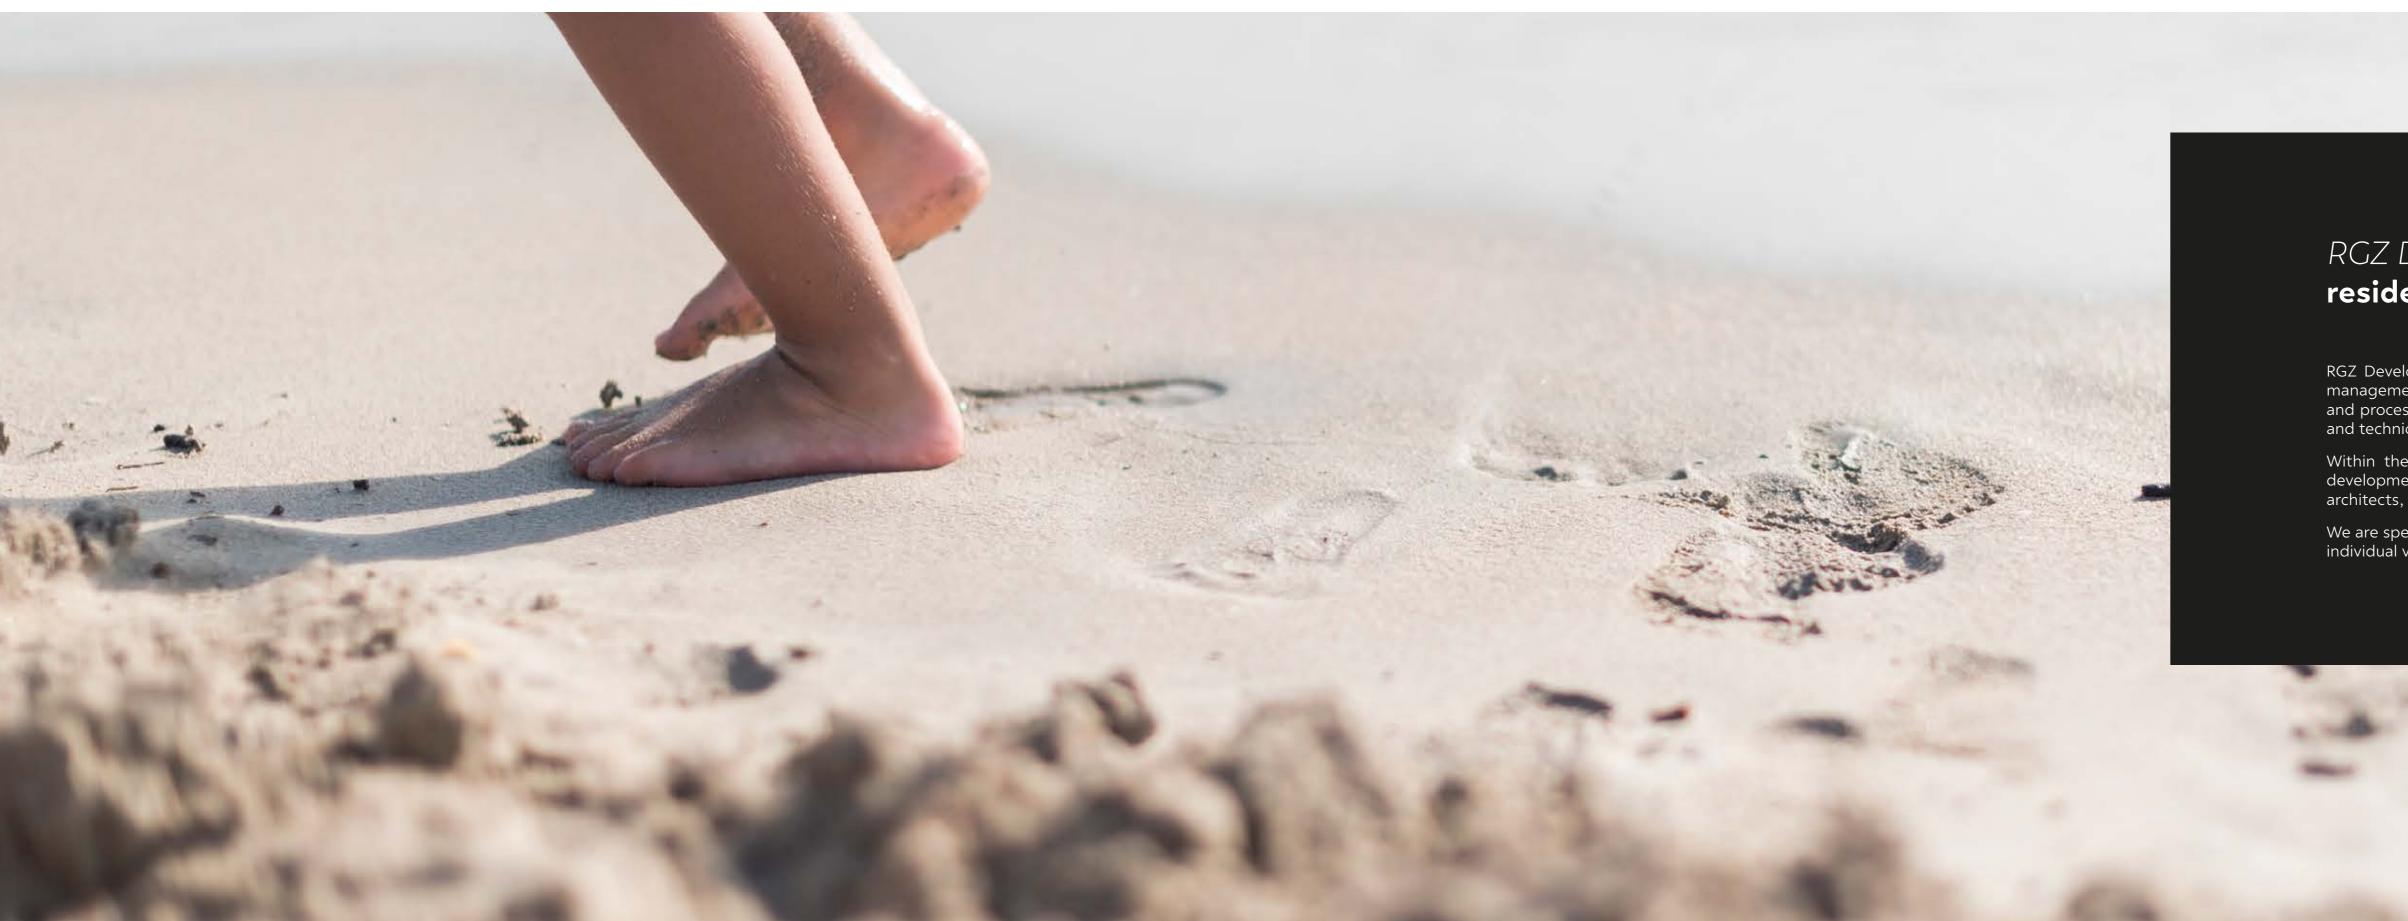

RGZ Developers: focus on luxury high-end residences in key local markets in Spain

RGZ Developers has extensive experience in real estate development and integral project management, from plot search, technical analysis of the operation, economic studies, search and processing of bank financing, marketing, architectural and engineering project drafting and technical project management.

Within the team there are professionals with more than 25 years of experience in the development of luxury residential projects on the Costa del Sol, with architects, technical architects, economists, lawyers and sales staff.

We are specialists on turn-key projects in Costa del Sol, ranging from larger developments to individual villas and unique assets.



 $\underline{\mathsf{31}}$

RGZ Architects

PEOPLE THAT MAKE THE MAGIC


Drafting, monitoring and approval of sectorisation projects, partial plans, interior reform plans, detail studies, urbanisation projects. Constitution, coordination, processing and management of compensation boards. Drafting of preliminary projects, basic projects and building execution projects.

Management of licenses and permits before the different administrations, both those necessary for the start of the work and for its completion and delivery.




Adolfo Rodríguez Rodríguez

RGZ Architects

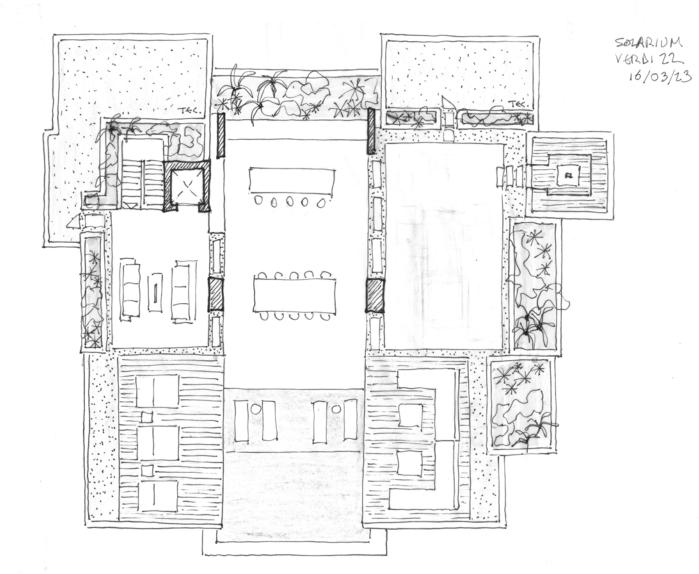

The villas comprise a contemporary style openplan living areas and beautifully designed kitchens, spacious master suites with walk-in dressing rooms and bathrooms, and modern-styled terraces and pool areas with the cosseting embrace of lush green gardens and solid stone walls".



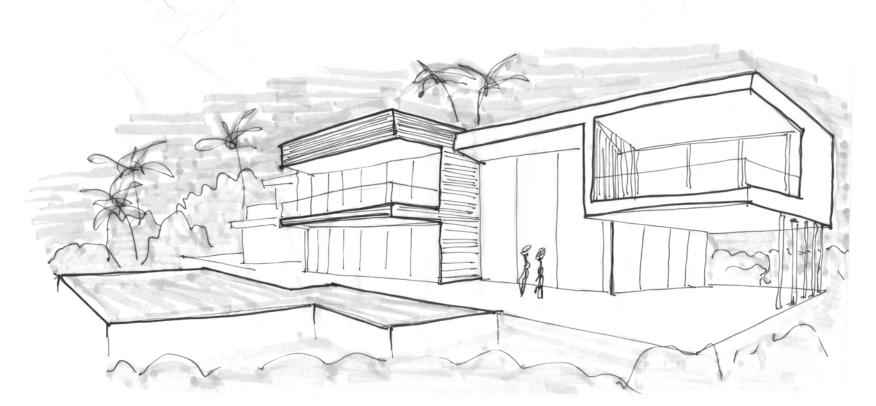

 $\frac{32}{2}$

Floorplans

Villa 1

Basement

Escala 1:150





BUILT AREA - Basement	
Garage Technical Area Enclosed Area	146,77 m² 40,74 m² 350,82 m²
Total	538,34 m²
USABLE AREA - Basement	
Interior	480,23 m²
BUILT AREA - Total	

BUI	LT AREA - Total	
Cov	losed Area ered overed I	867,50 n 130,95 m 360,28 r 94,07 n
Toto	lk	1.452,80 n
USA	ABLE AREA - Total	

USABLE A	AREA - Total	
Interior		744,09 m²
Exterior		454,05 m ²
Garden		524,03 m ²
Usable are	a according to BOJA	818,50 m²



BUILT AREA - Ground Floor	
Enclosed Area Covered Terrace	183,63 m² 98.70 m²
Uncovered Terrace	169,36 m ²
Total	451,69 m²

USABLE AREA - Ground Floor	
Interior	150,60 m²
Exterior	280,78 m²

Enclosed Area	867,50 m ²
Covered	130,95 m ²
Uncovered	360,28 m ²
Pool	94,07 m ²
Total	1.452,80 m ²

BUILT AREA - Total

USABLE AREA - Total


Interior	744,09 m
Exterior	454,05 m
Garden	524,03 m
Usable area according to BOJA	818,50 m



Floorplans

Villa 1

Ground floor

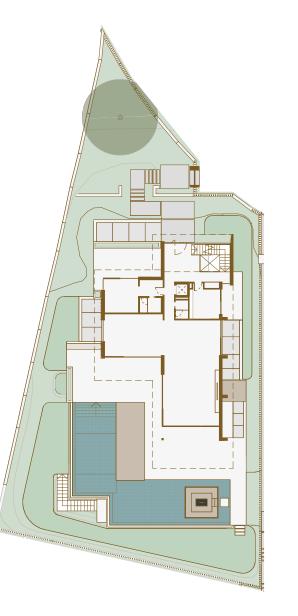

1:150 Scale




Floorplans

Villa 1

First floor

1:150 Scale

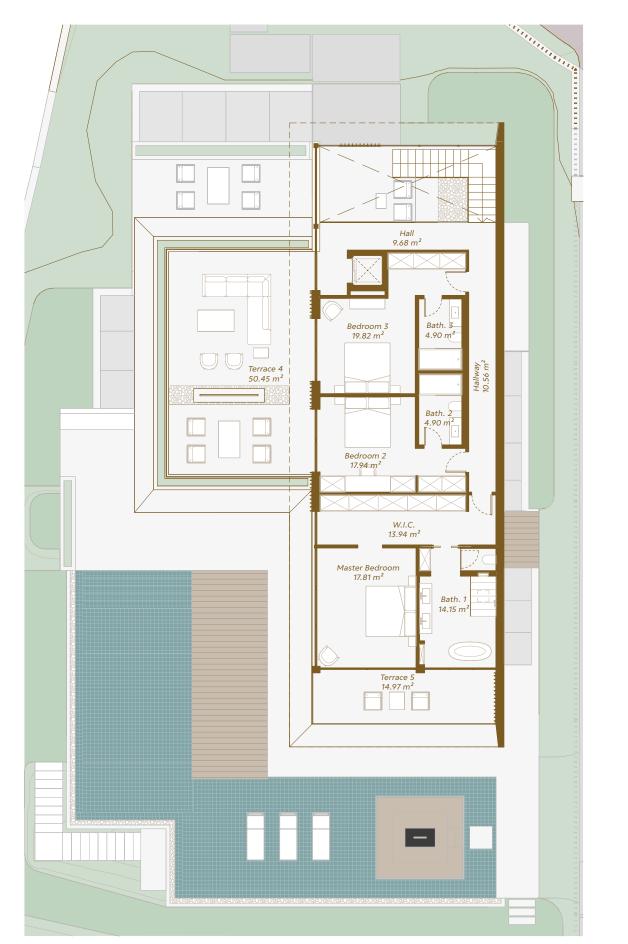



BUILT AREA - First Floor	
Enclosed Area Covered Terrace Uncovered Terrace	142,33 m² 25,45 m² 54,27 m²
Total	222,05 m²
LICADI E ADEA E : . El	
USABLE AREA - First Floor	
Interior Exterior	113,26 m² 65,41 m²
BUILT AREA - Total	
Enclosed Area Covered Uncovered Pool	867,50 m ² 130,95 m ² 360,28 m ² 94,07 m ²
Total	1.452,80 m²
USABLE AREA - Total	
Interior	744,09 m²

Exterior

Garden

Usable area according to BOJA

454,05 m²

524,03 m²

818,50 m²



Enclosed Area Covered Terrace Uncovered Terrace	3,20 m ⁻ 6,80 m 136,65 m
Total	146,65 m²
BUILT AREA - Total	
BUILT AREA - Total Enclosed Area	867,50 m
Enclosed Area	130,95 m
Enclosed Area Covered	867,50 m 130,95 m ² 360,28 m 94,07 m

744,09 m²

454,05 m²

524,03 m²

818,50 m²


USABLE AREA - Total

Usable area according to BOJA

Interior

Exterior

Garden

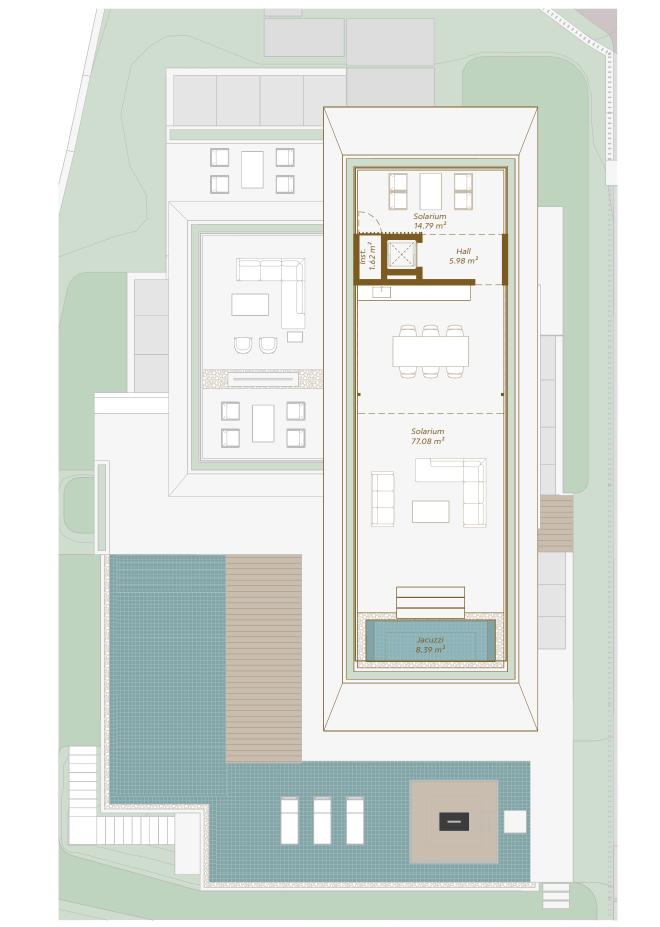

Floorplans


Villa 1

Solarium

1:150 Scale 0 1 2

Developed by:



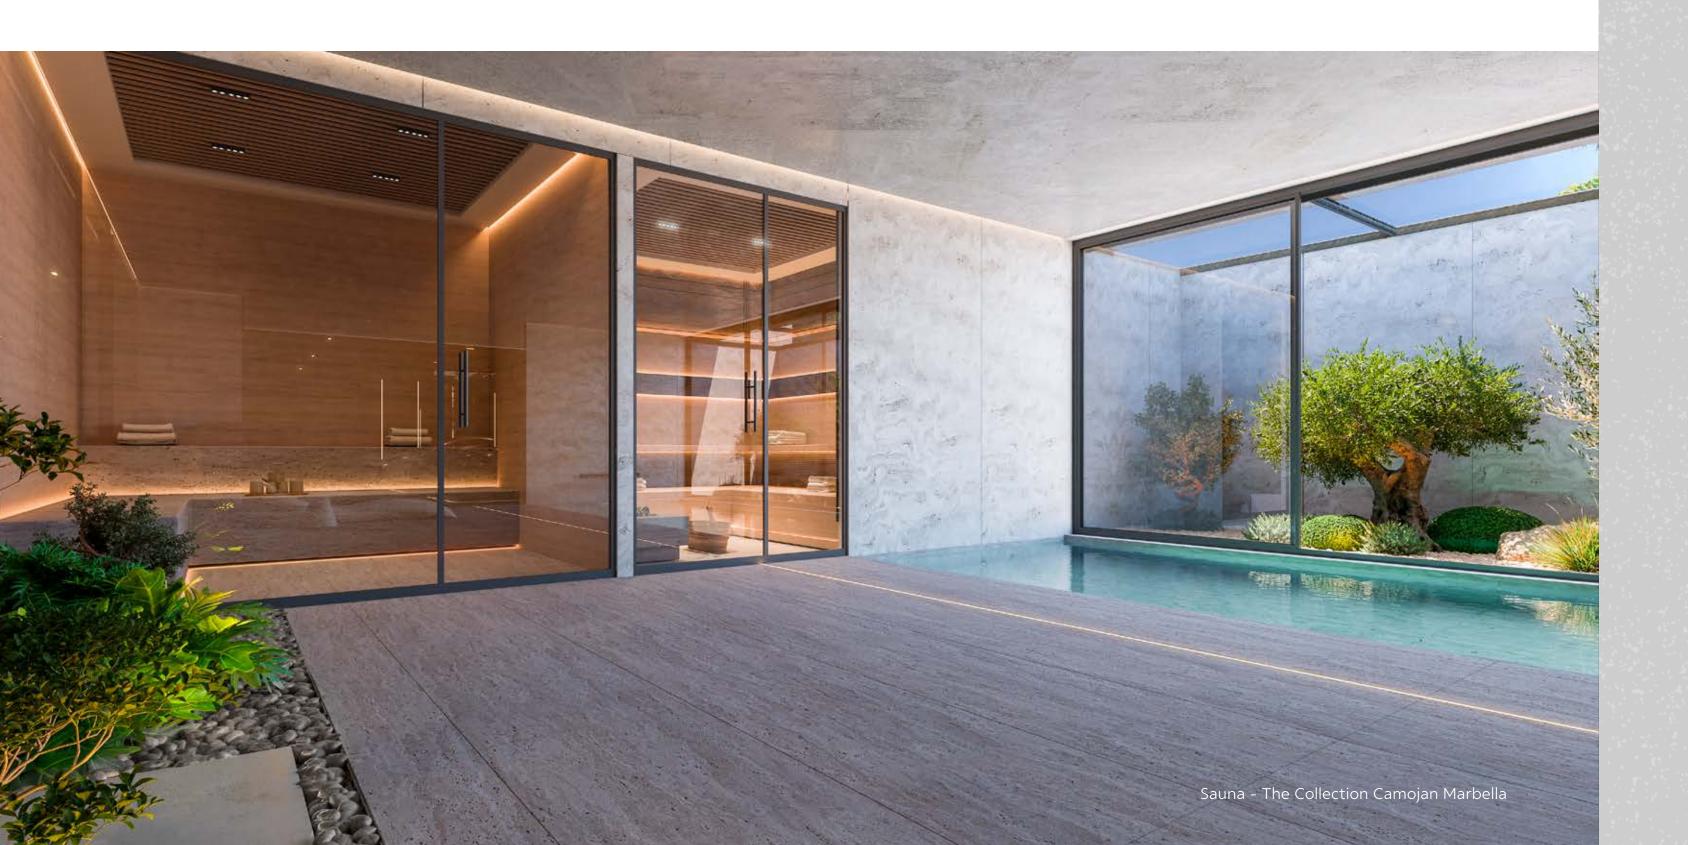



Developed by:



Avda. Ricardo Soriano nº 18 Centro de Negocios RS20 - Local 6

MARBELLA, Malaga 29601 - Spain

+34 630 156 984

comercial@rgz.es

thecollectioncamojan.com